


NO.	GRANTOR	GRANTEE	INSTRUMENT	DATE	RECORD	JUST. NO.	REMARKS
1	Frank Deakins	N.C. & St. L. Ry.	Deed	June 16, 1887	DB D-109-June 16, 1887	98	Grantee to construct drainage
2	J.D. Deakins et al	N.C. & St. L. Ry.	Deed	June 29, 1887	DB D-150-Aug. 16, 1887	97	ditches, stock gaps and crossings.
3	W.A. Phelps	N.C. & St. L. Ry.	Deed	June 16, 1887	DB D-115-June 20, 1887	96	Grantee reserves right to cultivate
4	W.M. Mansfield	N.C. & St. L. Ry.	Deed	June 25, 1887	DB D-123-June 28, 1887	95	part of right of way not used by
5	J.P. Purper	N.C. & St. L. Ry.	Deed	June 16, 1887	DB D-108-June 17, 1887	94	R.R. Co.
6	Elizabeth Harner	N.C. & St. L. Ry.	Deed	June 16, 1887	DB D-111-June 18, 1887	93	Grantee to construct drainage
7	William Harrison	N.C. & St. L. Ry.	Deed	June 16, 1887	DB D-105-June 16, 1887	89	ditches from Dunlap road-1892432
							to Station 1909+51.



Cont. 4048-2 11-28-56 Sequatchie Valley Mutual Tel. Co. - Tel. wire X-ing over sta. 1815+45 - Trans. 3-12-58 Bledsoe Tel. Co-op.

RIGHT-OF-WAY AND TRACK MAP  
 NASHVILLE, CHATTANOOGA AND ST. LOUIS RY.  
 SEQUATCHIE VALLEY BRANCH  
 STATION 1795+20 TO STATION 1900+80  
 SCALE, 1 IN. = 200 FT. JUNE 30, 1916

Sheet No. 18 of 31 sheets of  
 Sequatchie Valley Branch from  
 survey station 1795+20 to survey  
 station 1900+80  
 W. L. ...  
 Valuation Engineer

M.P. 343 to 363